
INITIAL CONCEPT DESIGN FOR DISCUSSION EMERGENCY VEHICLE ACCESS ONTO FIELD NEW PLAY AREA SITE LAYOUT




DRAWING: SITE LAYOUT AS PROPOSED DWG NO: 0817/2/P6

SCALE: 1:200 @ A1 DATE: JUNE 2017

NEW COMMUNITY HALL

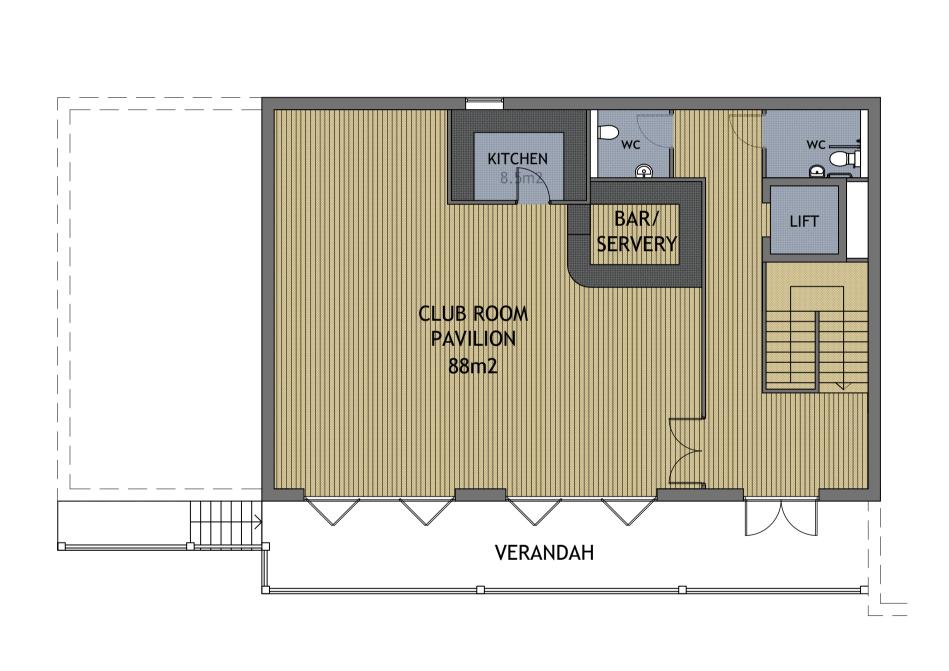

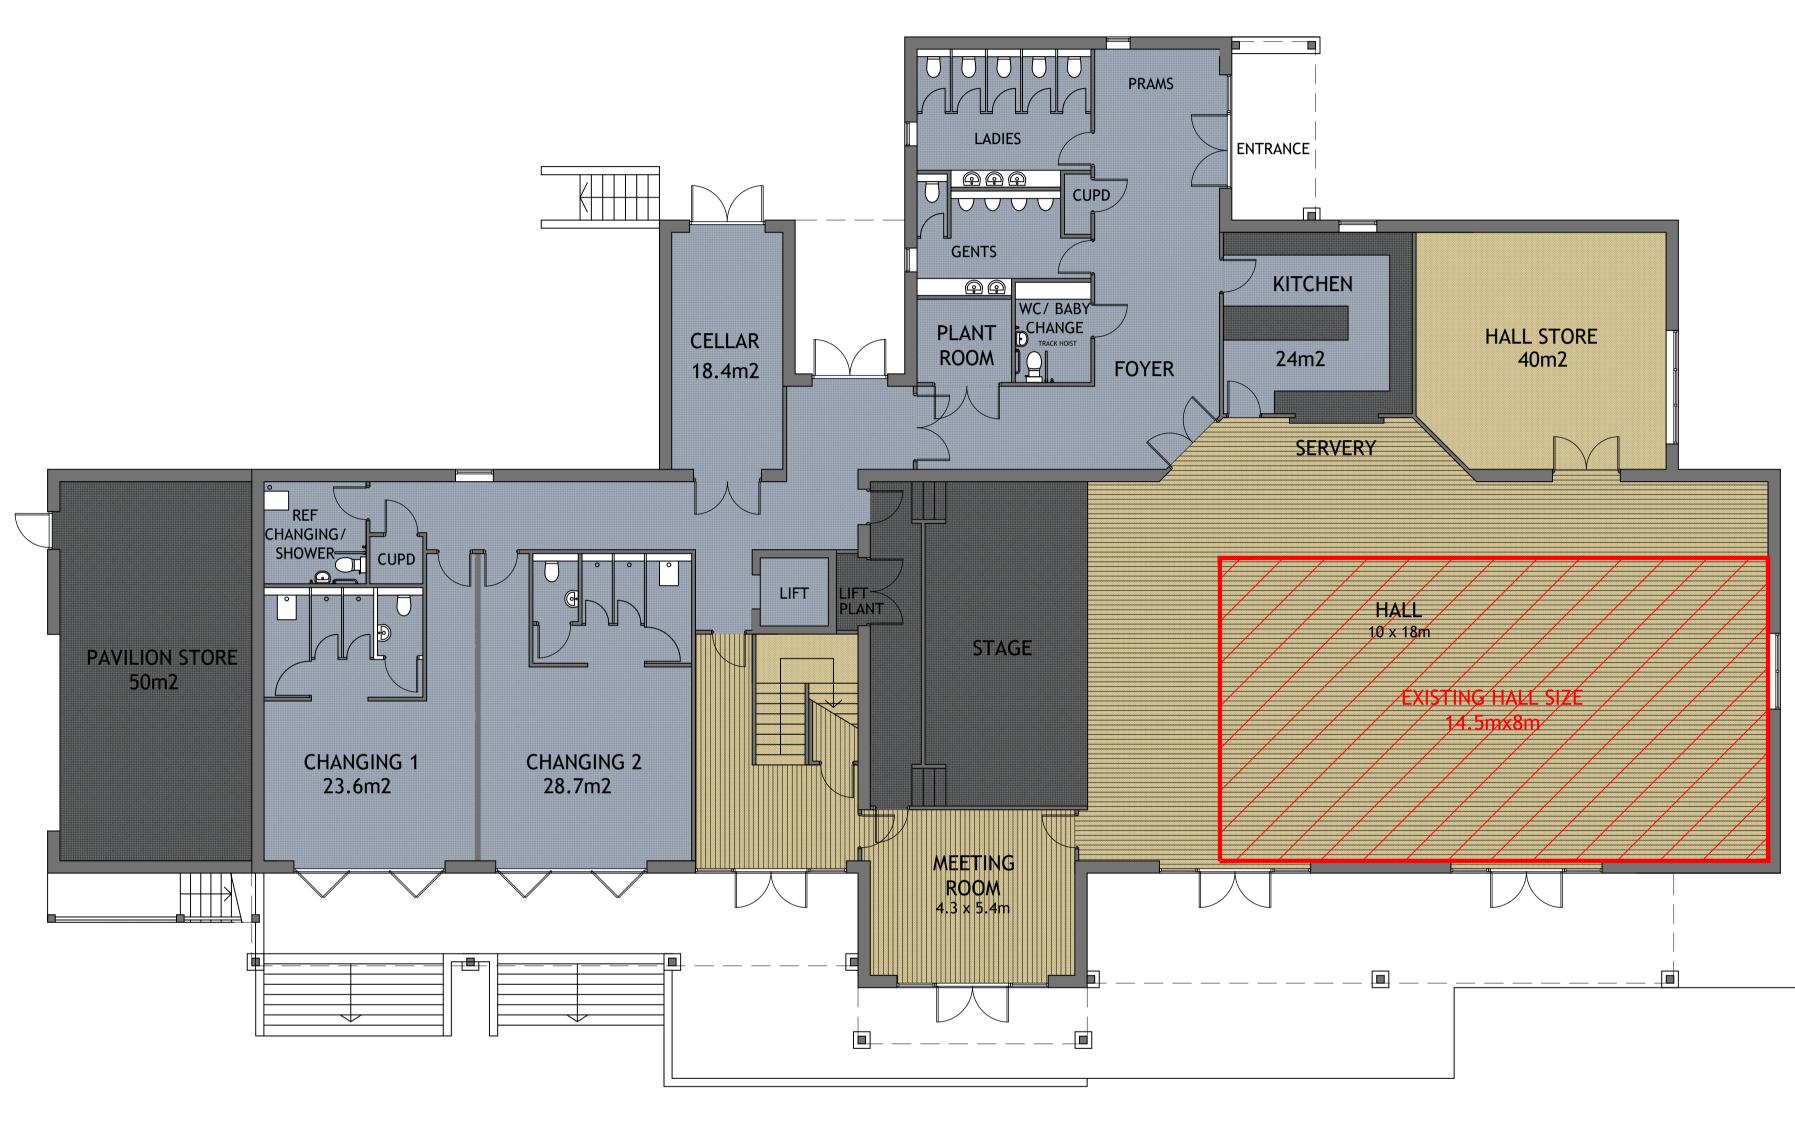


FIRST FLOOR PLAN


GROUND FLOOR PLAN



GROUND & FIRST FLOOR PLANS 10 METRES

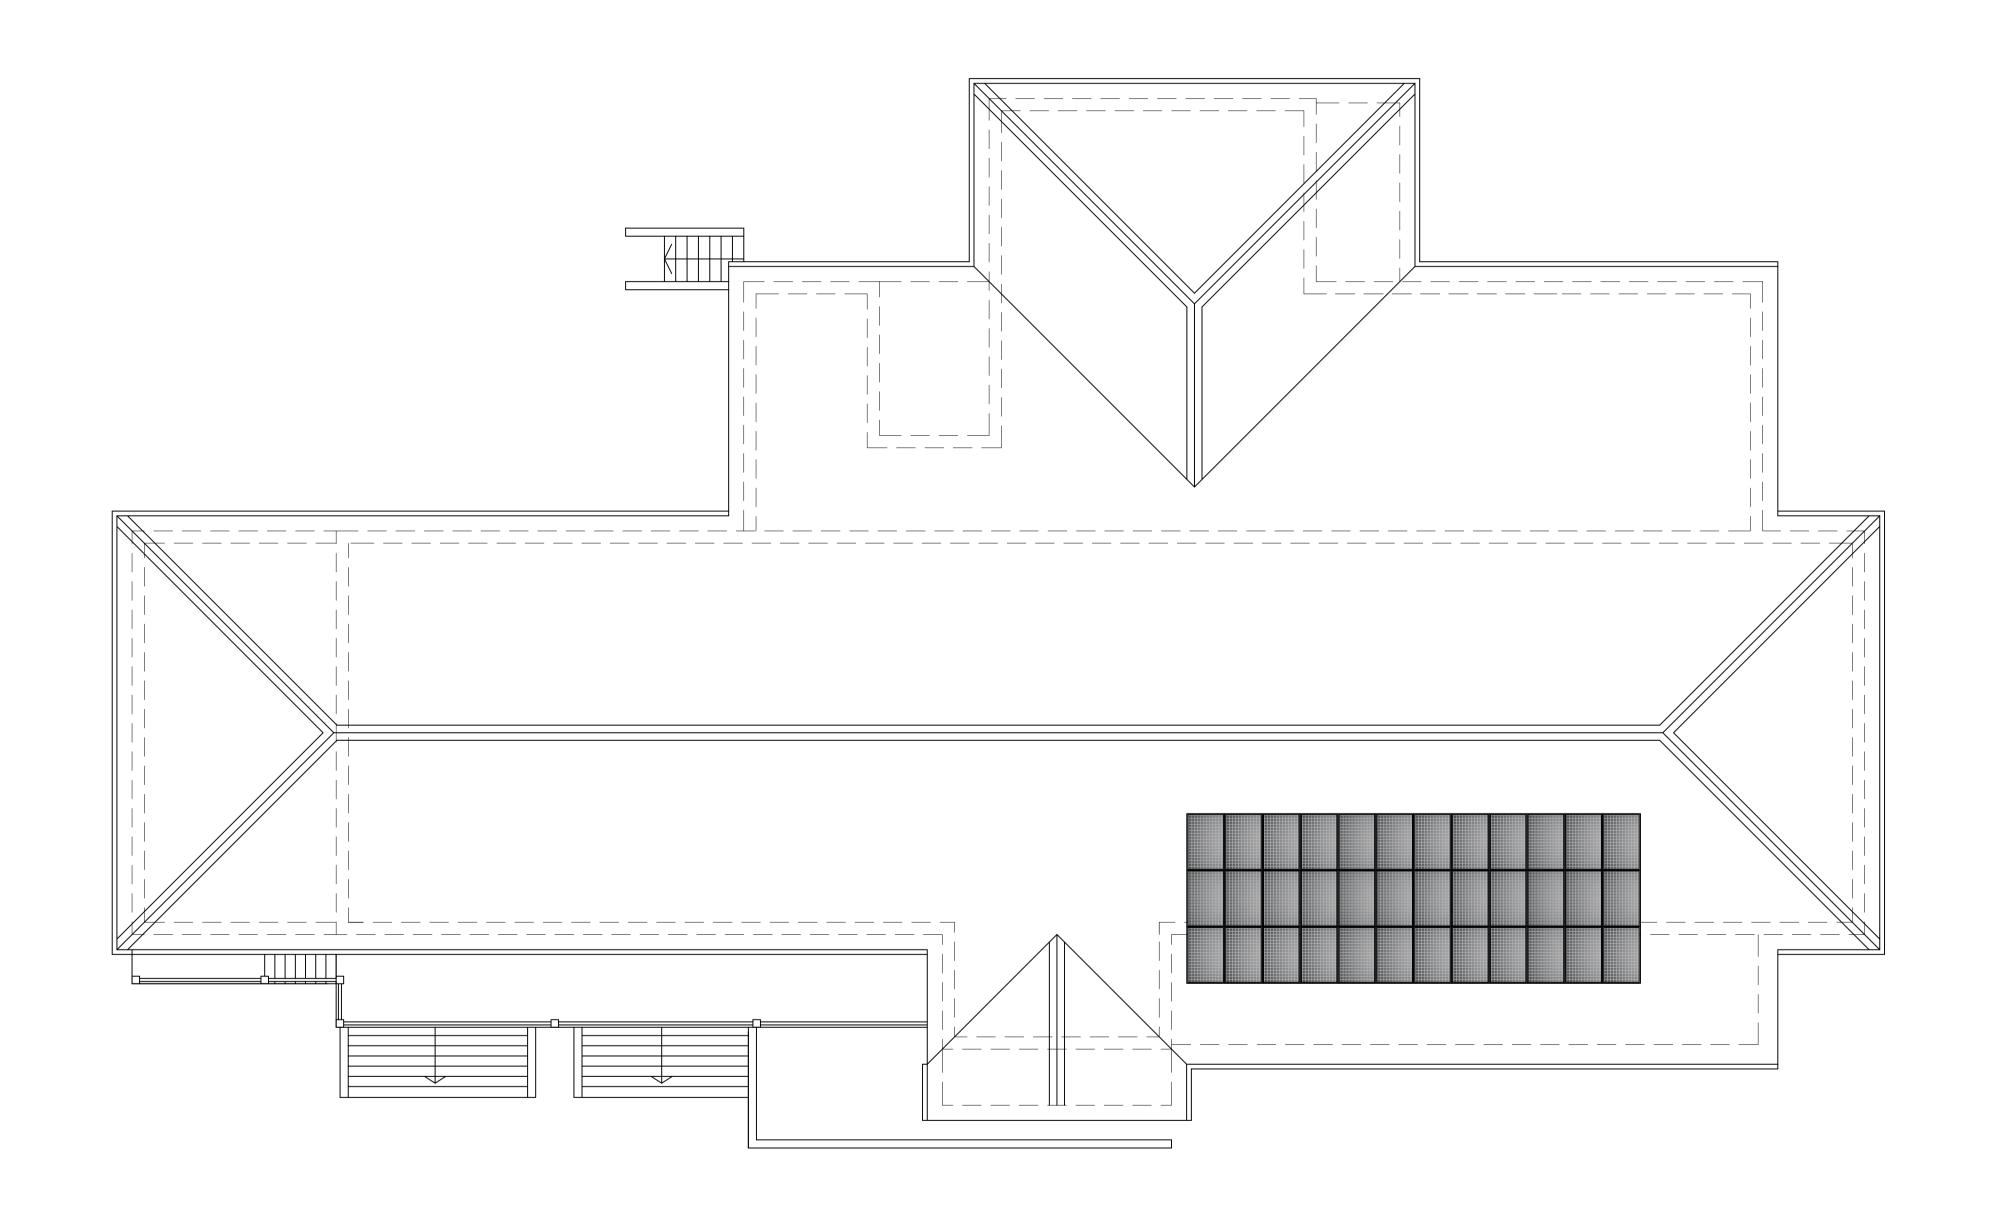

ROOF PLAN

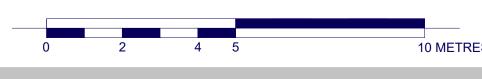






SOUTH ELEVATION




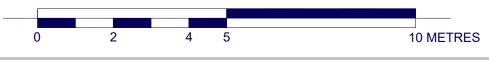



EAST ELEVATION




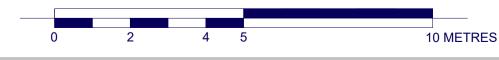



NORTH ELEVATION



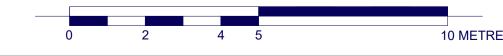



WEST ELEVATION



